
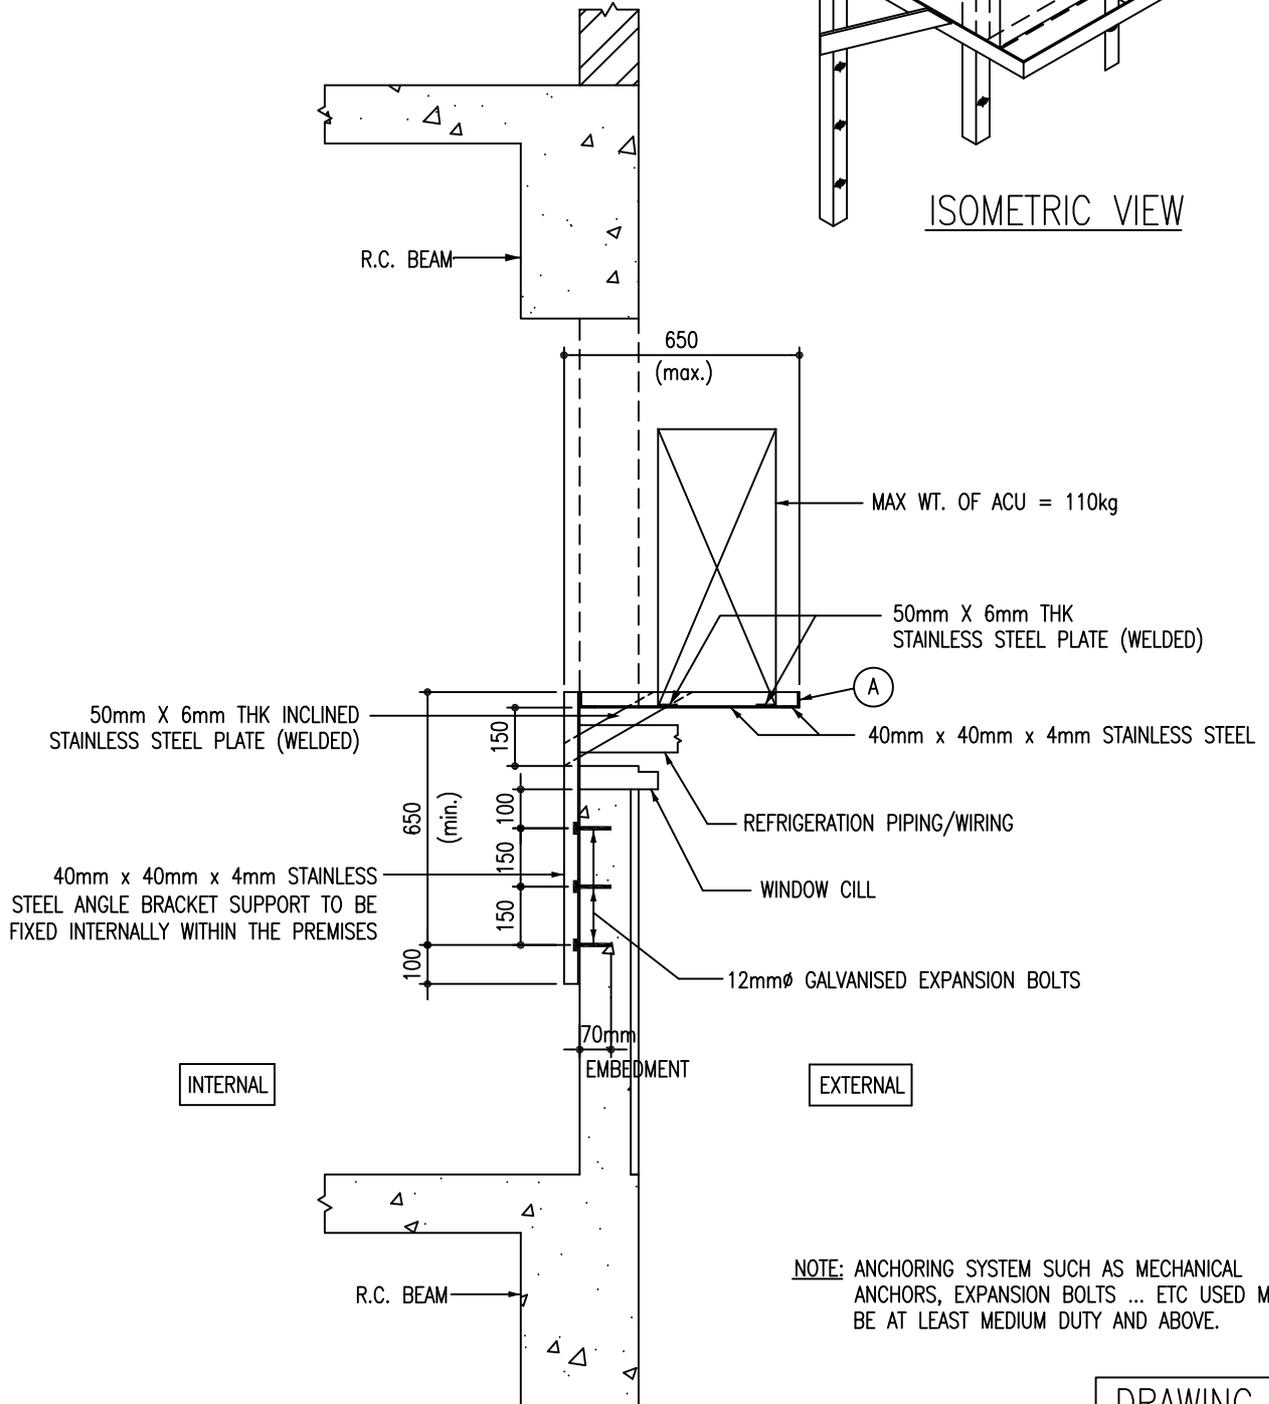


ELEVATION 'A'

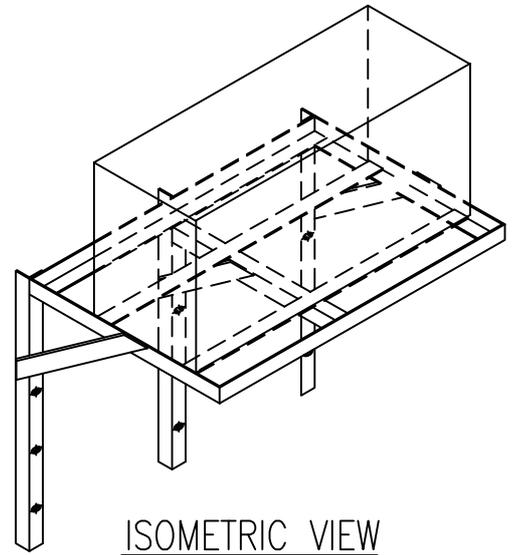

DRAWING H

DRAWING TITLE

DETAIL OF ANGLE SUPPORT FOR AIR CONDENSING UNIT ON WINDOW CILL AT THE MASTER BEDROOM WHEN THE EXISTING AIR-CON PANEL IS NOT ACCESSIBLE (FOR FLATS WITH PRECAST FACADE ONLY) (DRAWING H)

COPYRIGHT RESERVED

1. Measurements shown in or taken from this drawing are to be verified on site.
2. No part of this drawing shall be duplicated or distributed without written consent from HDB.
3. This drawing is served as a guide only.

PLAN NO: SED 016D

PLAN NAME: STD ACU MH

DATE: AUG 2004