


For wall of toilet and kitchen, flat owner should not drill any holes as following:

1. within 250mm bandwidth horizontally throughtout below ceiling. (Including Living/Dining room)
2. within 350mm bandwidth horizontally throughtout above floor level.
3. within 100mm bandwidth vertically below from stopvalve/ pipe cap.
4. within 150mm bandwidth vertically throughtout from edge of walls.

 No Drilling / Nailing Zone

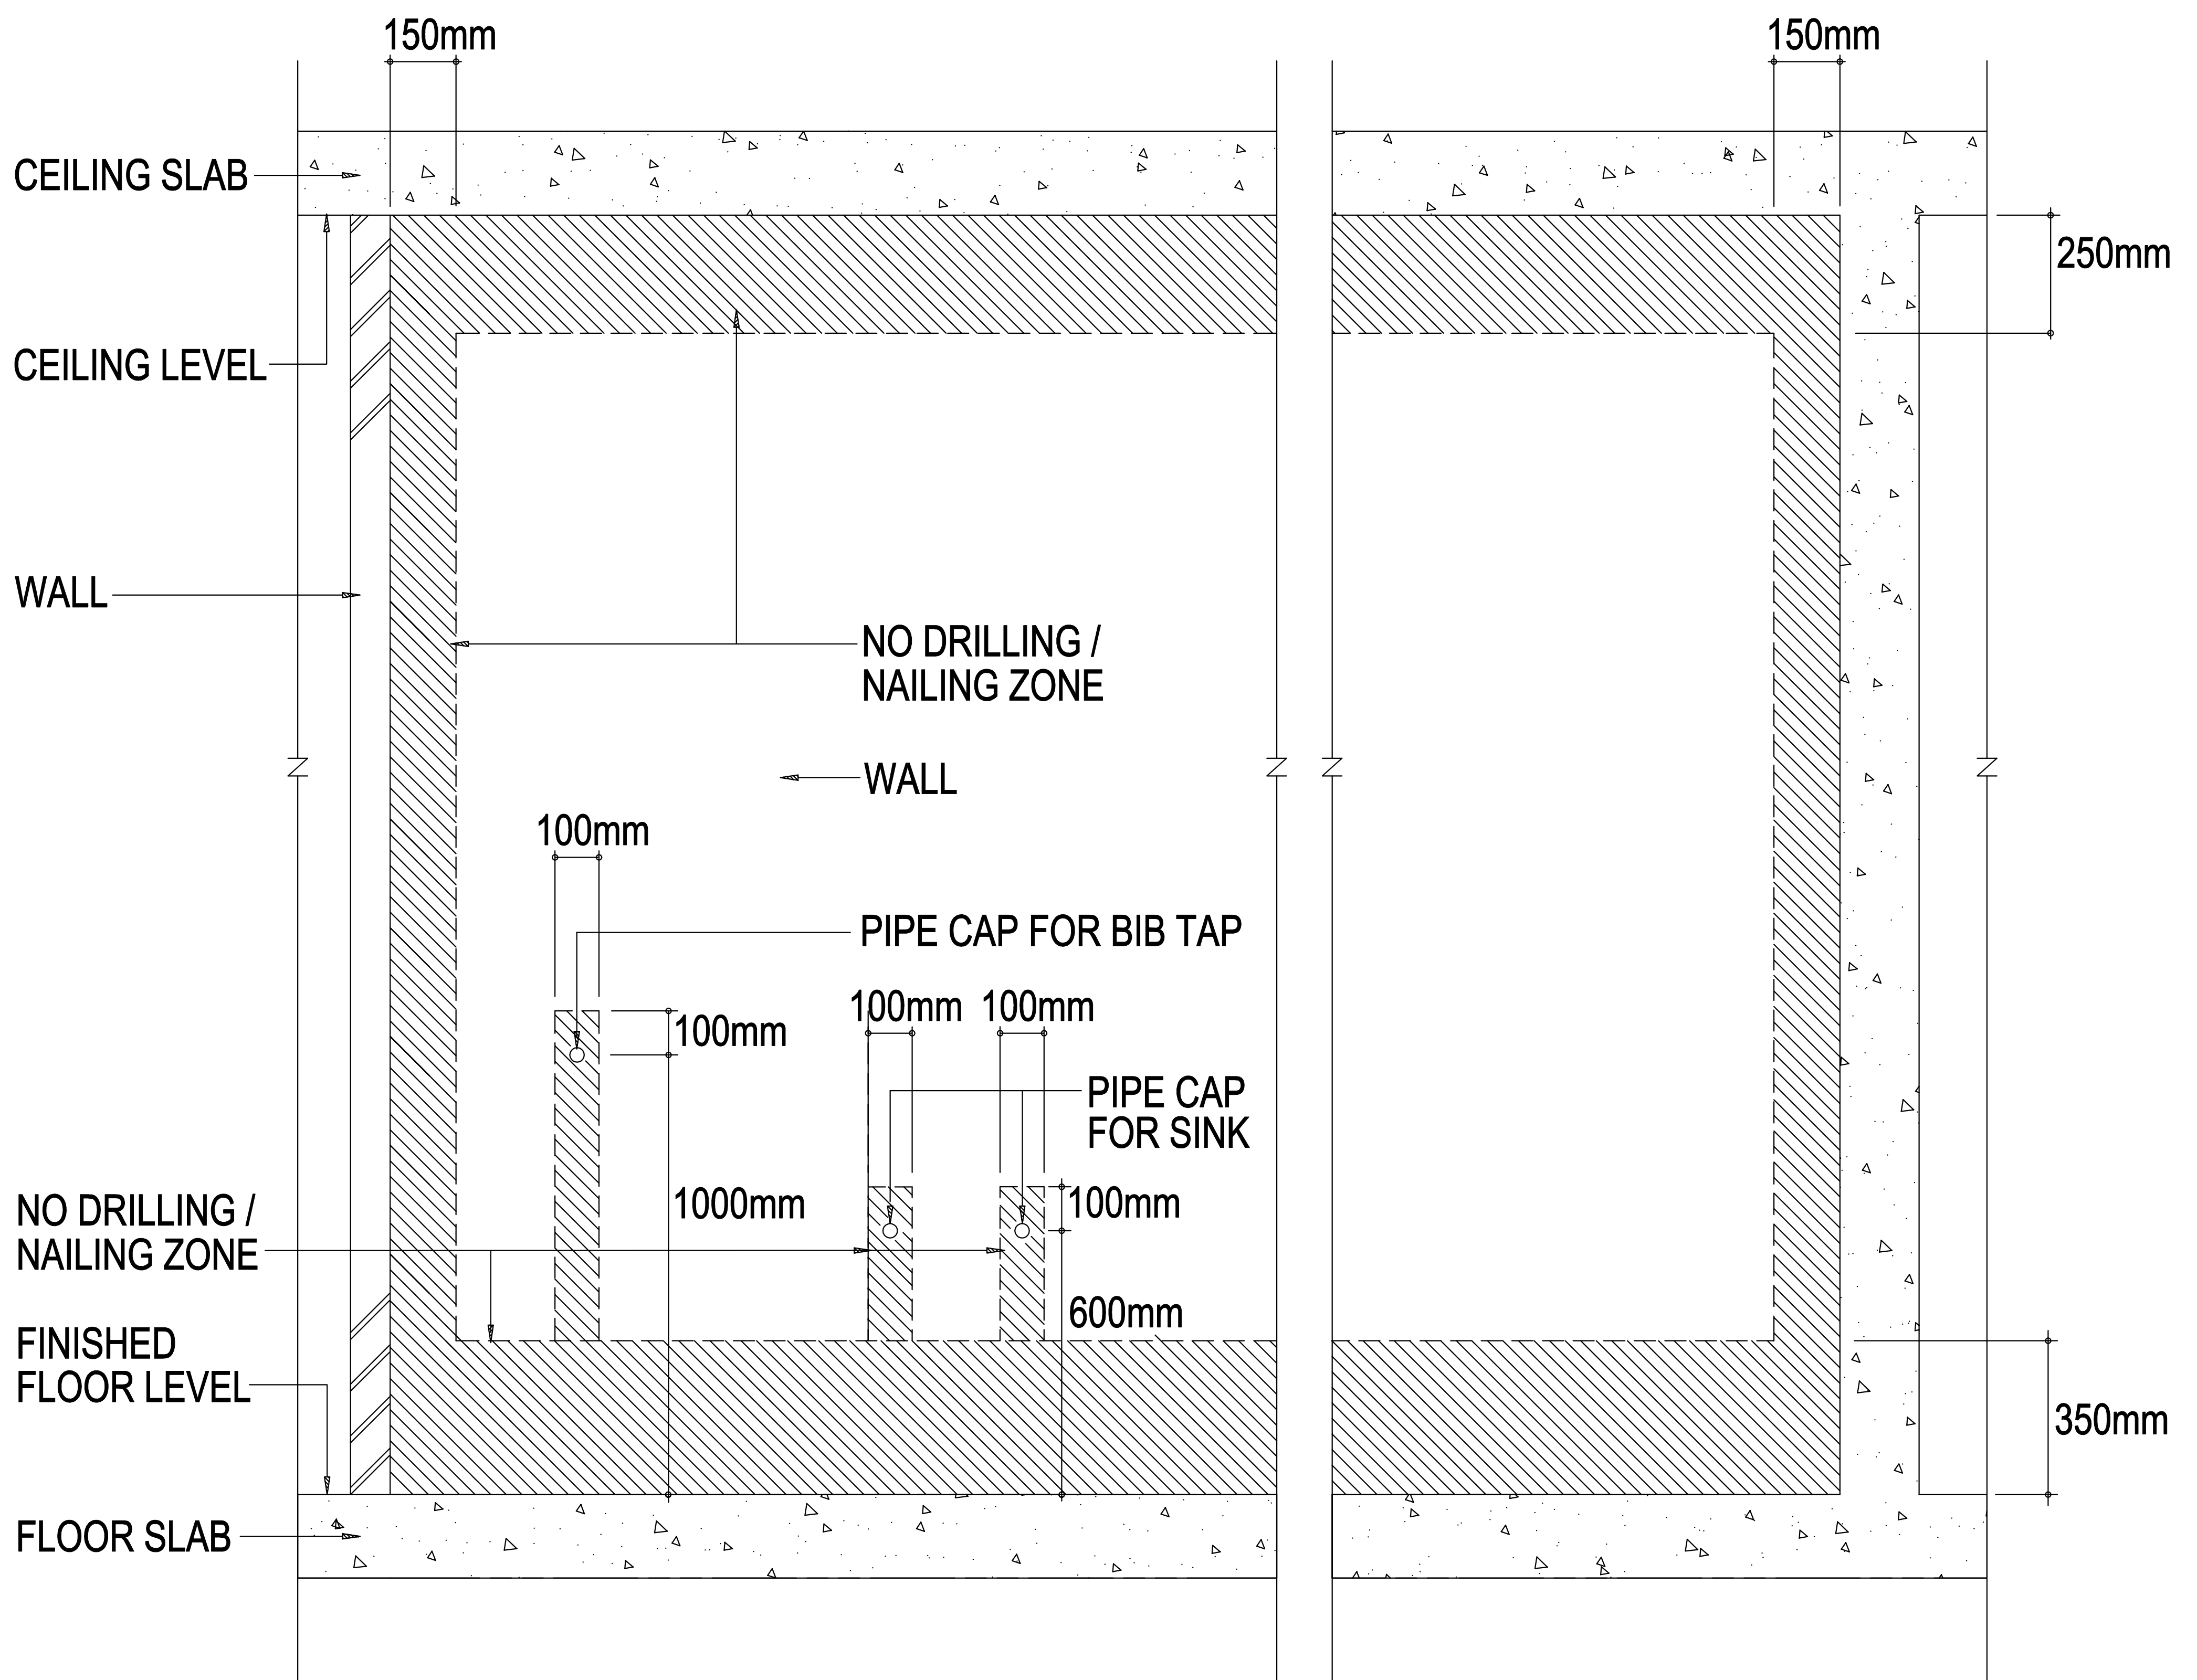

SECTIONAL VIEW

DRAWING TITLE:
**DRILLING OF HOLES IN FLATS WITH
 CONCEALED WATER PIPING FOR KITCHEN**

Note: This drawing is served as a guide only

DATE : NOV 2005

SKETCH DRAWING 3