


| JOB NO | JOB DESCRIPTION | SURVEYED BY |
|-------------------------|------------------------------|---------------------|
| 2872-CAK-TP-HG-26187-01 | TAI SENG AVENUE MUKIM NO. 23 | JIANG 29.06.2019 |

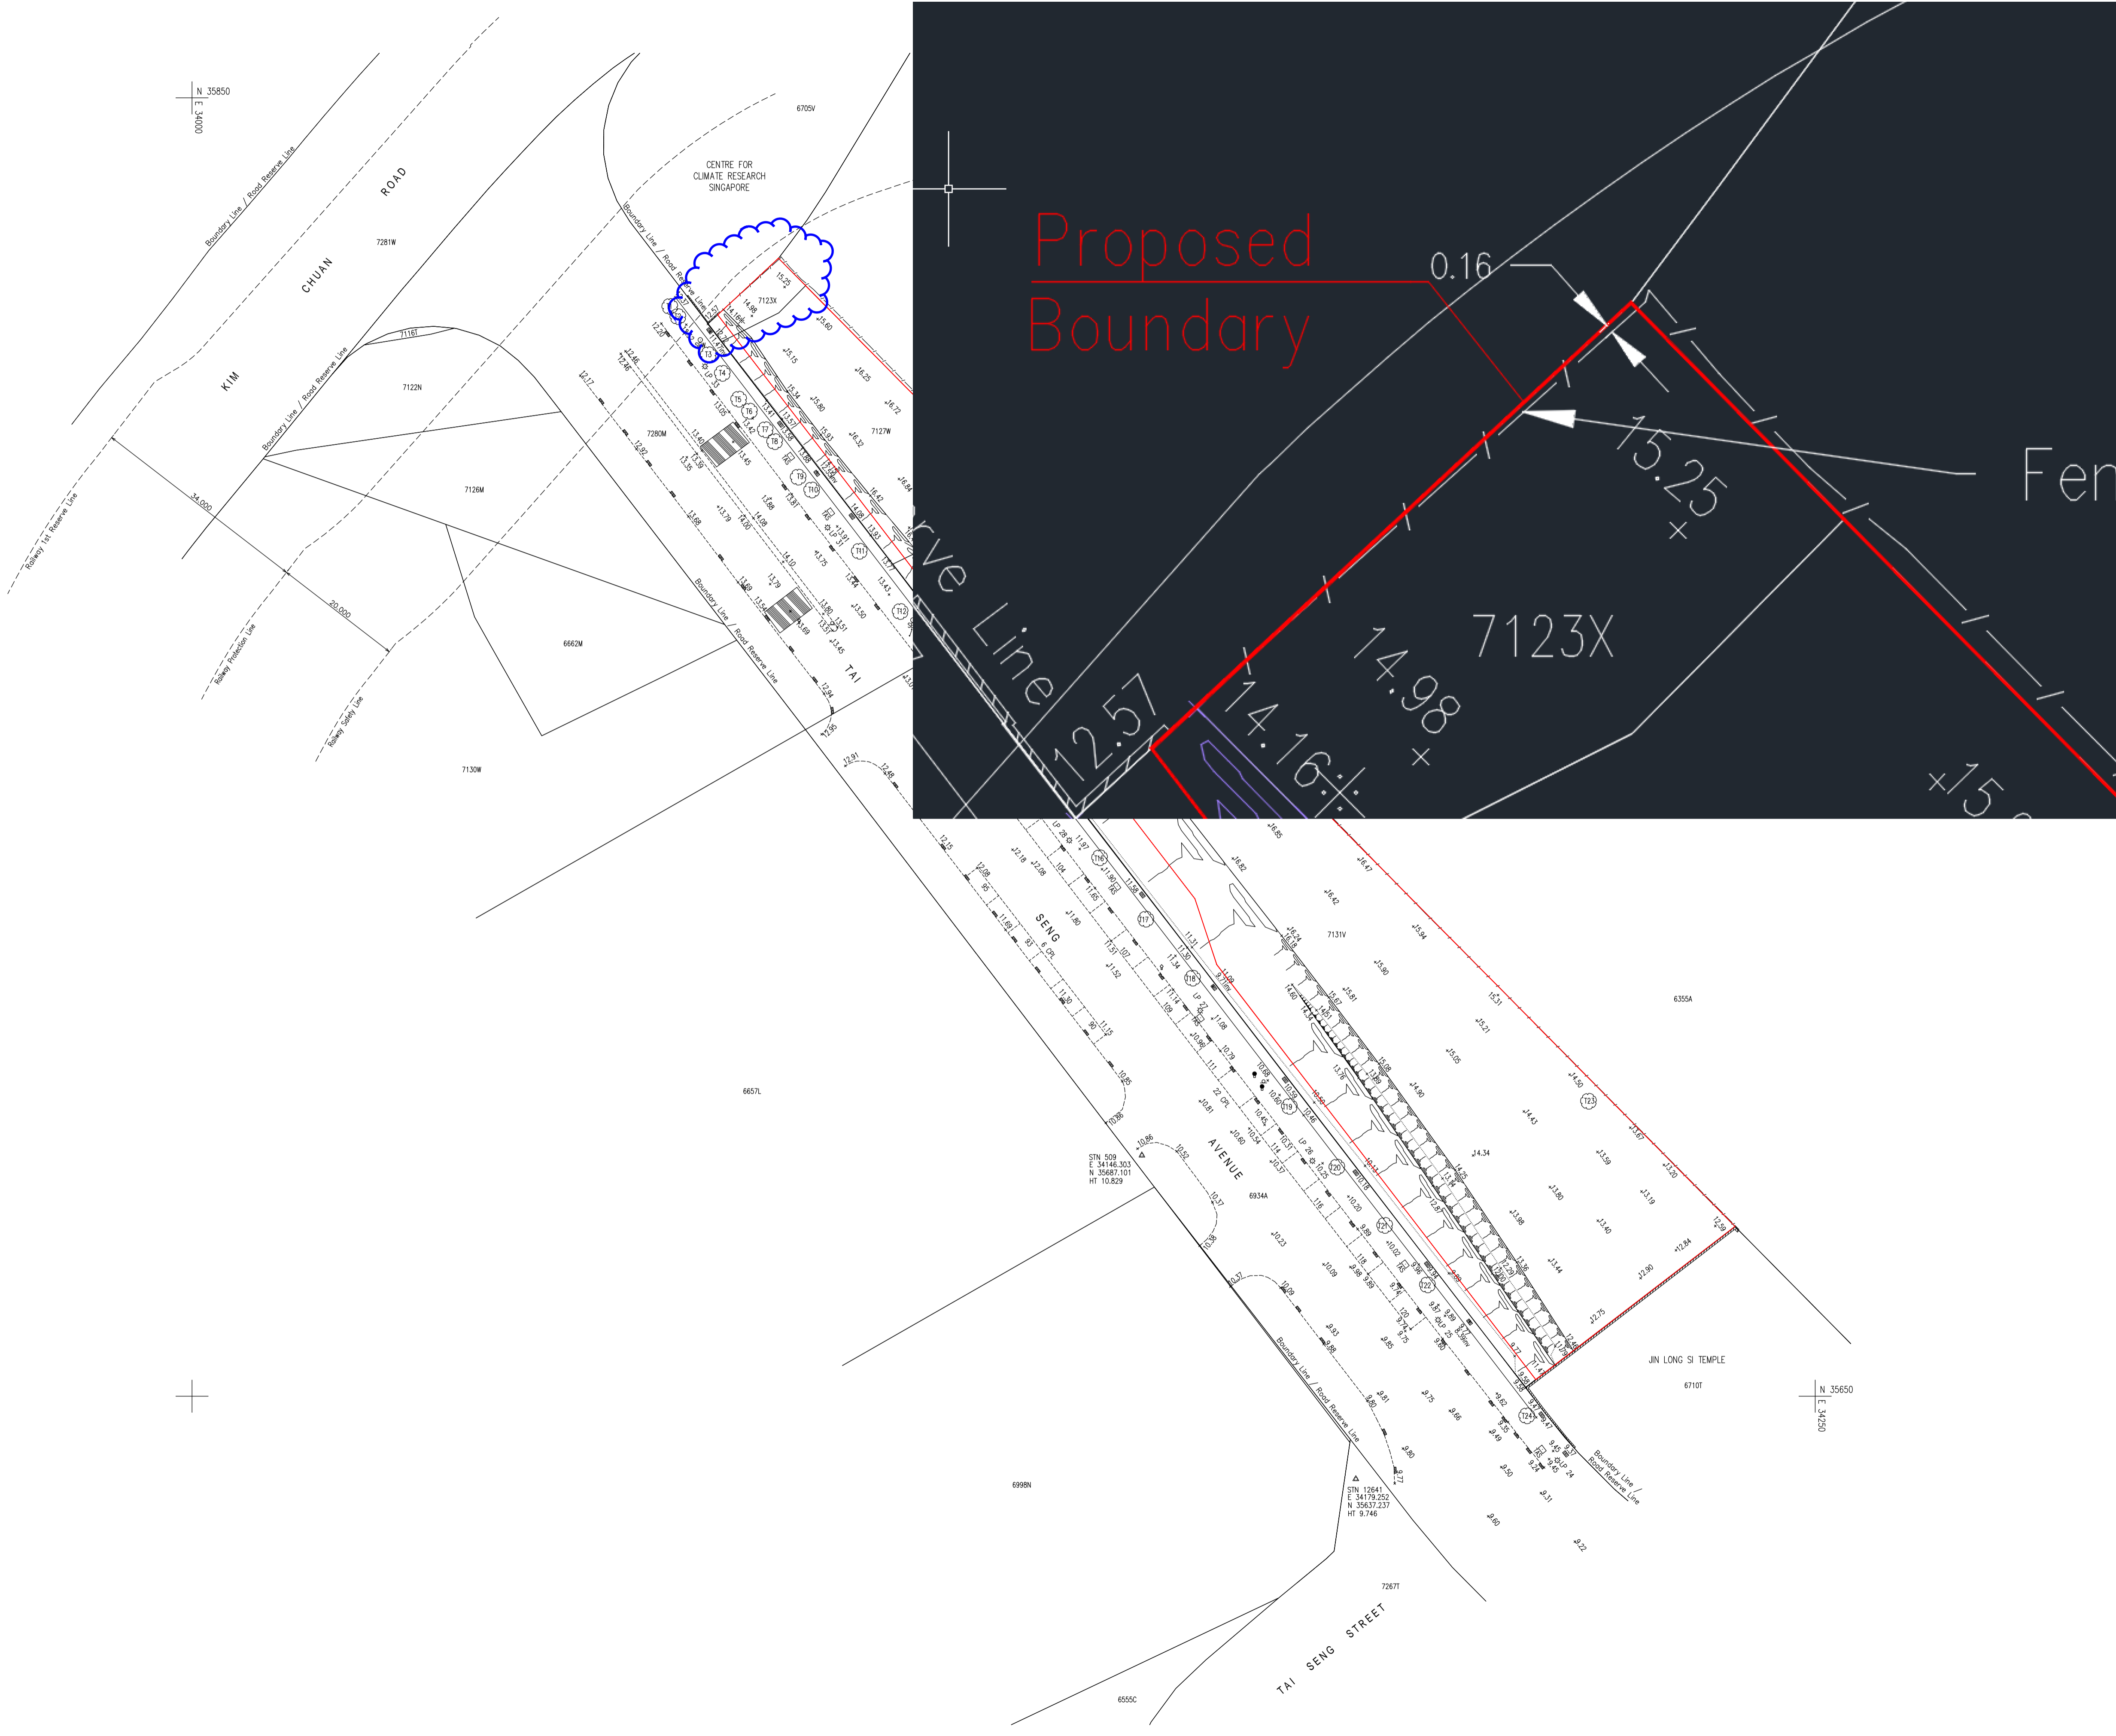

are provisional and subject to final survey.
 on VCP No. 8011B RL=4.135m.
 on Singapore Height Datum =0.000m
 based on ISN Survey Marker :-
 E34122.220
 E34179.252
 E33674.506
 to the best of our knowledge and
 specialist.
 from INLIS PO No.V8036111B_1 dated
 final survey.
 from INLIS PO No.V8036111B_2 dated
 final survey.
 on are correct at the time of survey
 site before commencement of work.
 must be investigated with independent
 cadastral survey plan approved by the
 Land Authority shall be required.

| | | | |
|---|--------------------------|---|-------------------------------|
| ⊠ | TAS MANHOLE | ⊠ | INSPECTION CHAMBER (SQUARE) |
| ✳ | PALM TREE | ⊠ | IRON GRATING |
| ⊠ | PEDESTRIAN CROSSING SIGN | ⊠ | DROP INLET CHAMBER |
| ⊠ | PUBLIC TELEPHONE BOOTH | ⊠ | JAY WALKING RESTRICTION SIGN |
| ⊠ | REFLECTIVE BOLLARD | ⊠ | KILOMETER POST |
| ⊠ | ROAD SIGN | ⊠ | LAMP POST |
| ⊠ | SAPLING | ⊠ | LETTER BOX |
| ⊠ | SIGN BOARD (SMALL) | ⊠ | DRAINAGE MANHOLE |
| ⊠ | SIGN BOARD (BIG) | ⊠ | PUB MANHOLE |
| ⊠ | SUMP (SMALL) | ⊠ | SEWER MANHOLE |
| ⊠ | SURVEILLANCE CAMERA | ⊠ | BUS STOP SHELTER |
| ⊠ | TELEPHONE POLE | ⊠ | CABLE |
| ⊠ | TELEPHONE POLE | ⊠ | DRAIN CULVERT |
| ⊠ | TRAFFIC LIGHT | ⊠ | OPEN DRAIN / CONC OPEN DRAIN |
| ⊠ | TRAFFIC SIGN | ⊠ | COVERED DRAIN |
| ⊠ | TREE | ⊠ | ENTRANCE & EXIT OF UNDERPASS |
| ⊠ | WATER METER | ⊠ | FENCE |
| ⊠ | WATER VALVE (SMALL) | ⊠ | GANTRY |
| ⊠ | HEDGES | ⊠ | GAS PIPELINE |
| ⊠ | PARAPET WALL | ⊠ | GATE |
| ⊠ | RAILING | ⊠ | GATE BARRIER |
| ⊠ | SLAB OVER DRAIN | ⊠ | GRAATING OVER DRAIN |
| ⊠ | SLOPE SYMBOL | ⊠ | GUARDRAIL |
| ⊠ | VENT PIPE | ⊠ | HOARDING |
| ⊠ | WATER PIPELINE | ⊠ | HOARDING |
| ⊠ | FLOWER BOX | ⊠ | FOOT PATH |
| ⊠ | HANDICAPPED PARKING LOT | ⊠ | SITE BOUNDARY |
| ⊠ | HPL | ⊠ | |
| ⊠ | CPL | ⊠ | |
| ⊠ | MCL | ⊠ | |
| ⊠ | CONTROL STATION | ⊠ | |
| ⊠ | LW | ⊠ | |
| ⊠ | TURFING | ⊠ | |
| ⊠ | GARDEN LAMP | ⊠ | |
| ⊠ | FOOPATH | ⊠ | |
| ⊠ | GT | ⊠ | |
| ⊠ | GREASE TRAP | ⊠ | |
| ⊠ | TRISHAW PARKING LOT | ⊠ | |

SITE
TAI SENG AVENUE
MUKIM NO. 23

SURVEYOR
CAK & FG SURVEY PTE LTD.
 701 SIMS DRIVE #05-02 LHK BUILDING
 SINGAPORE 387383
 TEL: 62991776 FAX: 62991416

CADASTRAL MAPS 1594 PREPARED BY
 SCALE 1 : 500 Penny 09.09.19

CHECKED BY
 (Digitally Signed) FRANCIS GOH S. C. REGISTERED SURVEYOR PengYam 09.09.19

SURVEY PLAN NO.
2872-CAK-TP-HG-26187-01